






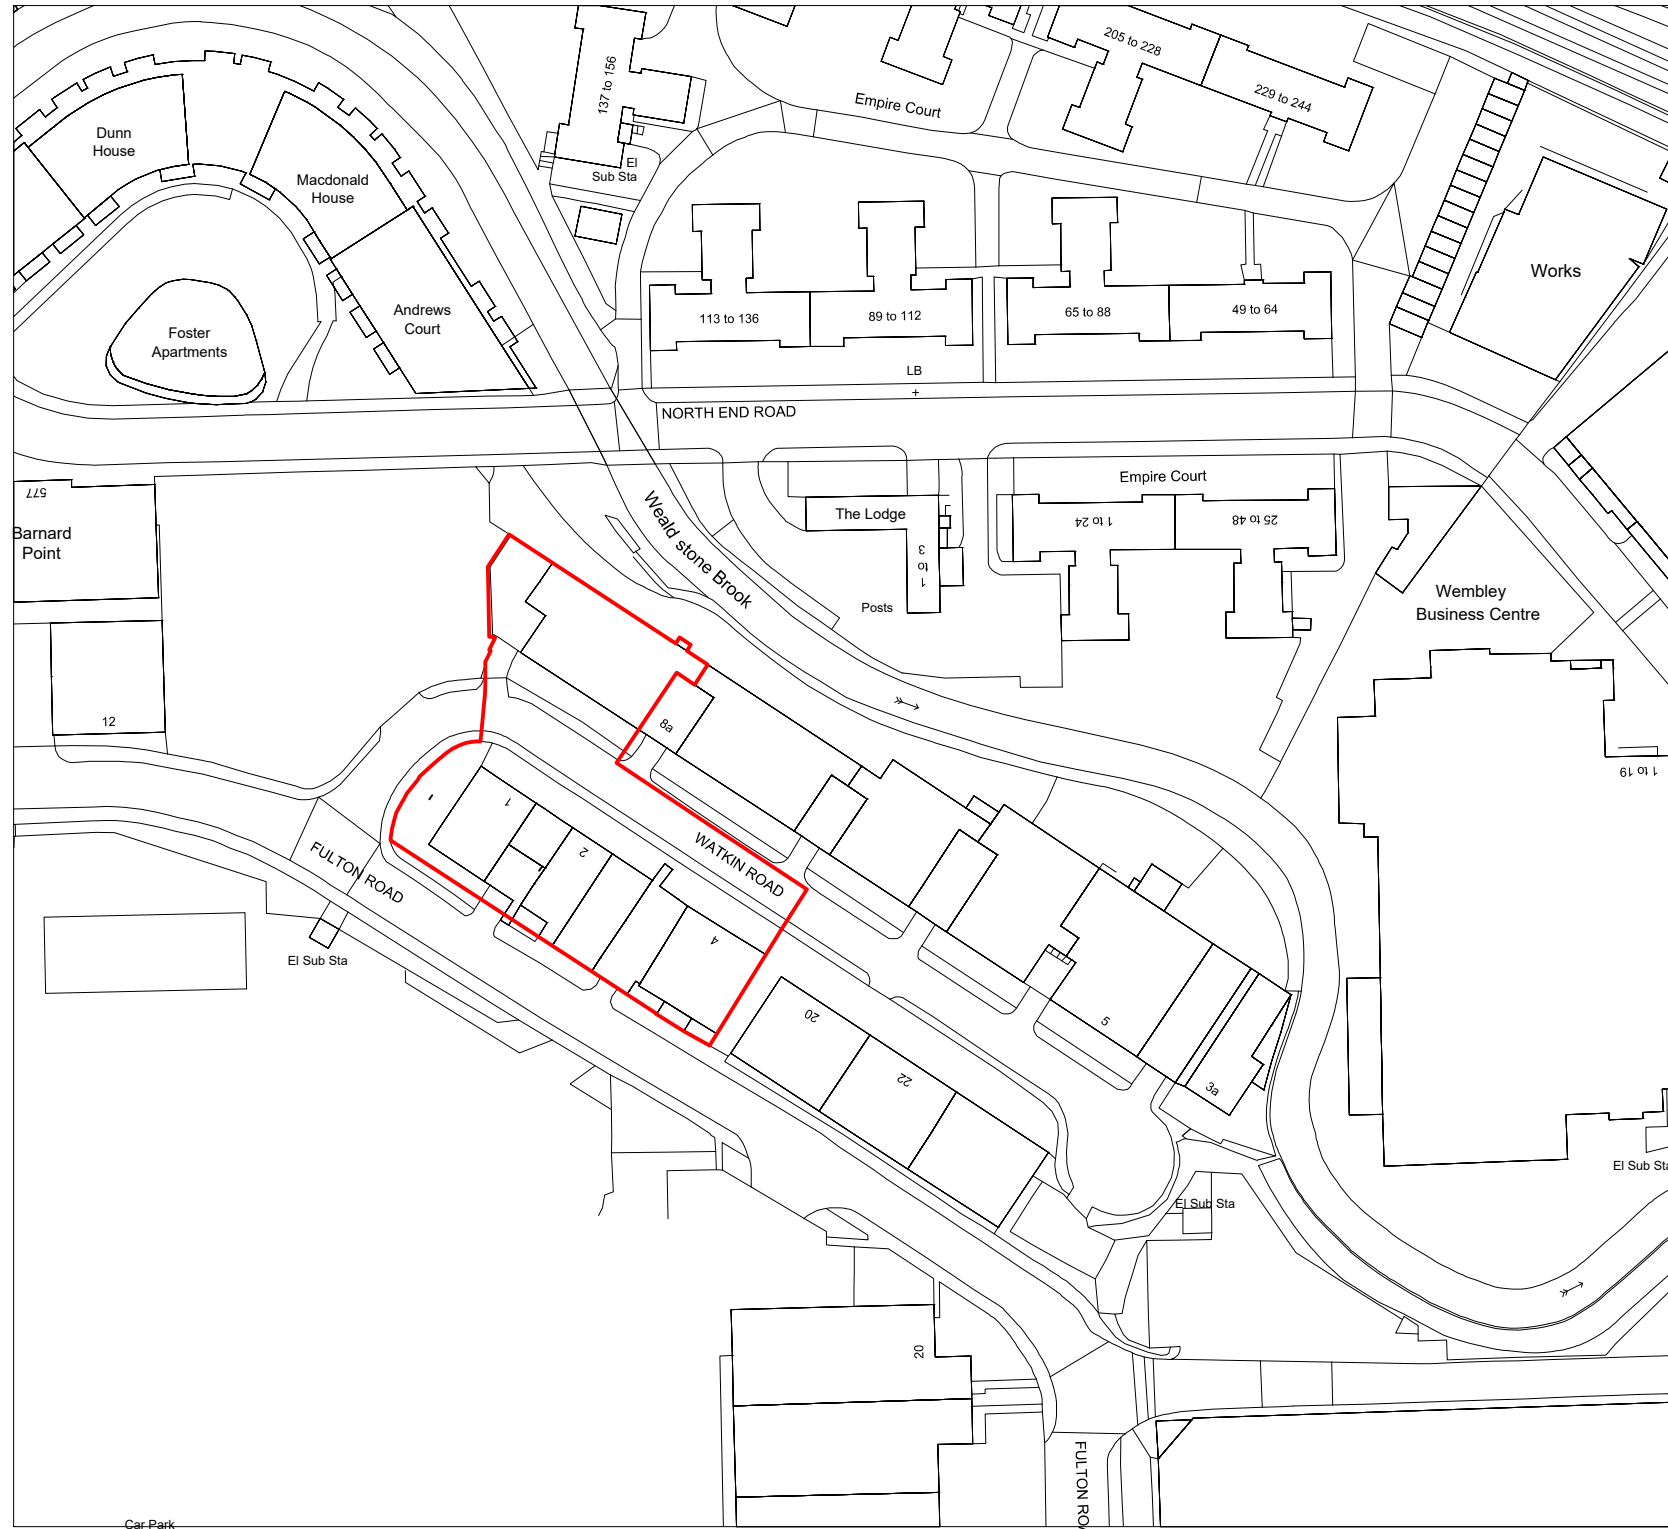
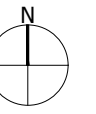


LEGEND

-  APPLICATION SITE BOUNDARY
-  XXX
-  XXX
-  XXX
-  XXX
-  XXX
-  XXX

NOTES:
XXX
XXX
XXX
XXX
XXX




Preliminary

Project
**1-4 & 9 Watkin Road
Wembley**

Drawing Title
Site Location Plan

Date 08.04.22	Scale 1:1250@A3	Drawn by MK	Check by PJ
Project No 33641	Drawing No A-SK01-001	Revision 08.04.22	

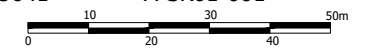

(c) Crown copyright, All rights reserved. 2022. License number 0100031673



Town Planning • Master Planning & Urban Design • Architecture •
Landscape Planning & Design • Infrastructure & Environmental Planning •
Heritage • Graphic Communication •
Communications & Engagement • Development Economics

bartonwillmore.co.uk

